
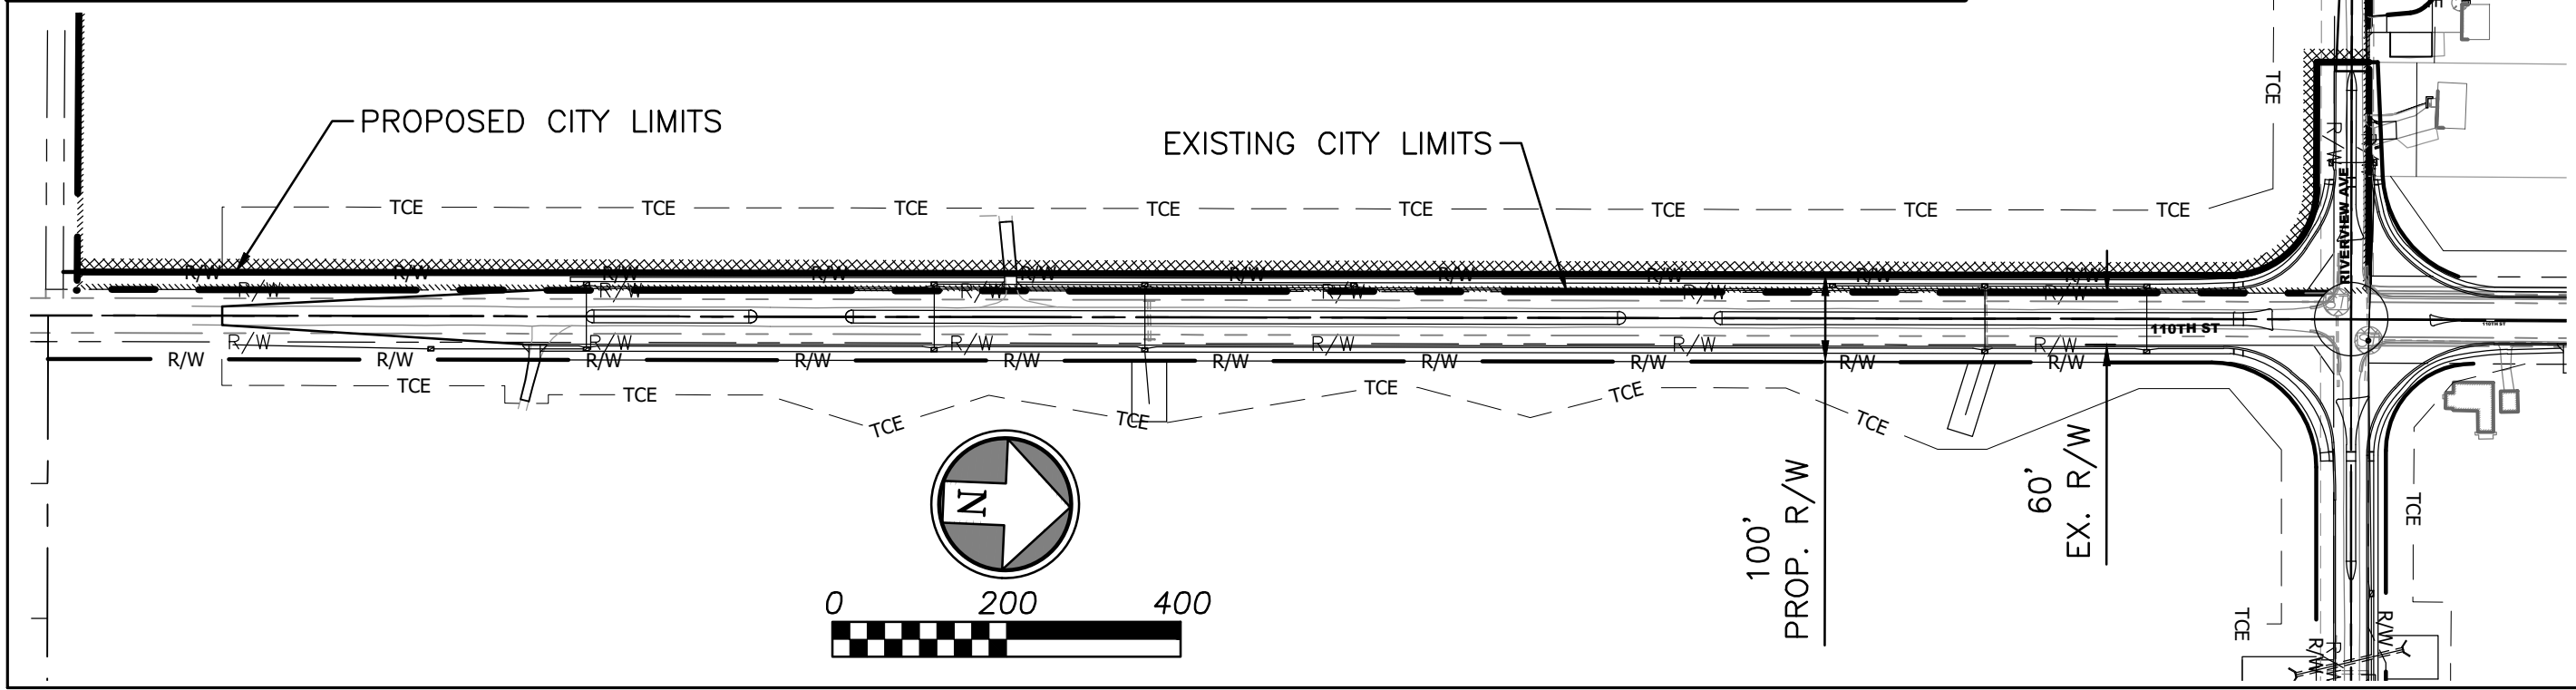


Jun 24, 2020 - 1:28pm Plotted By: croggrammond W:\027060\001-110th St and Riverview Ave\03L.DWG(Eng)\Exhibit\027060-CITY LIMITS EXHIBIT.dwg Layout: RW EXHIBIT

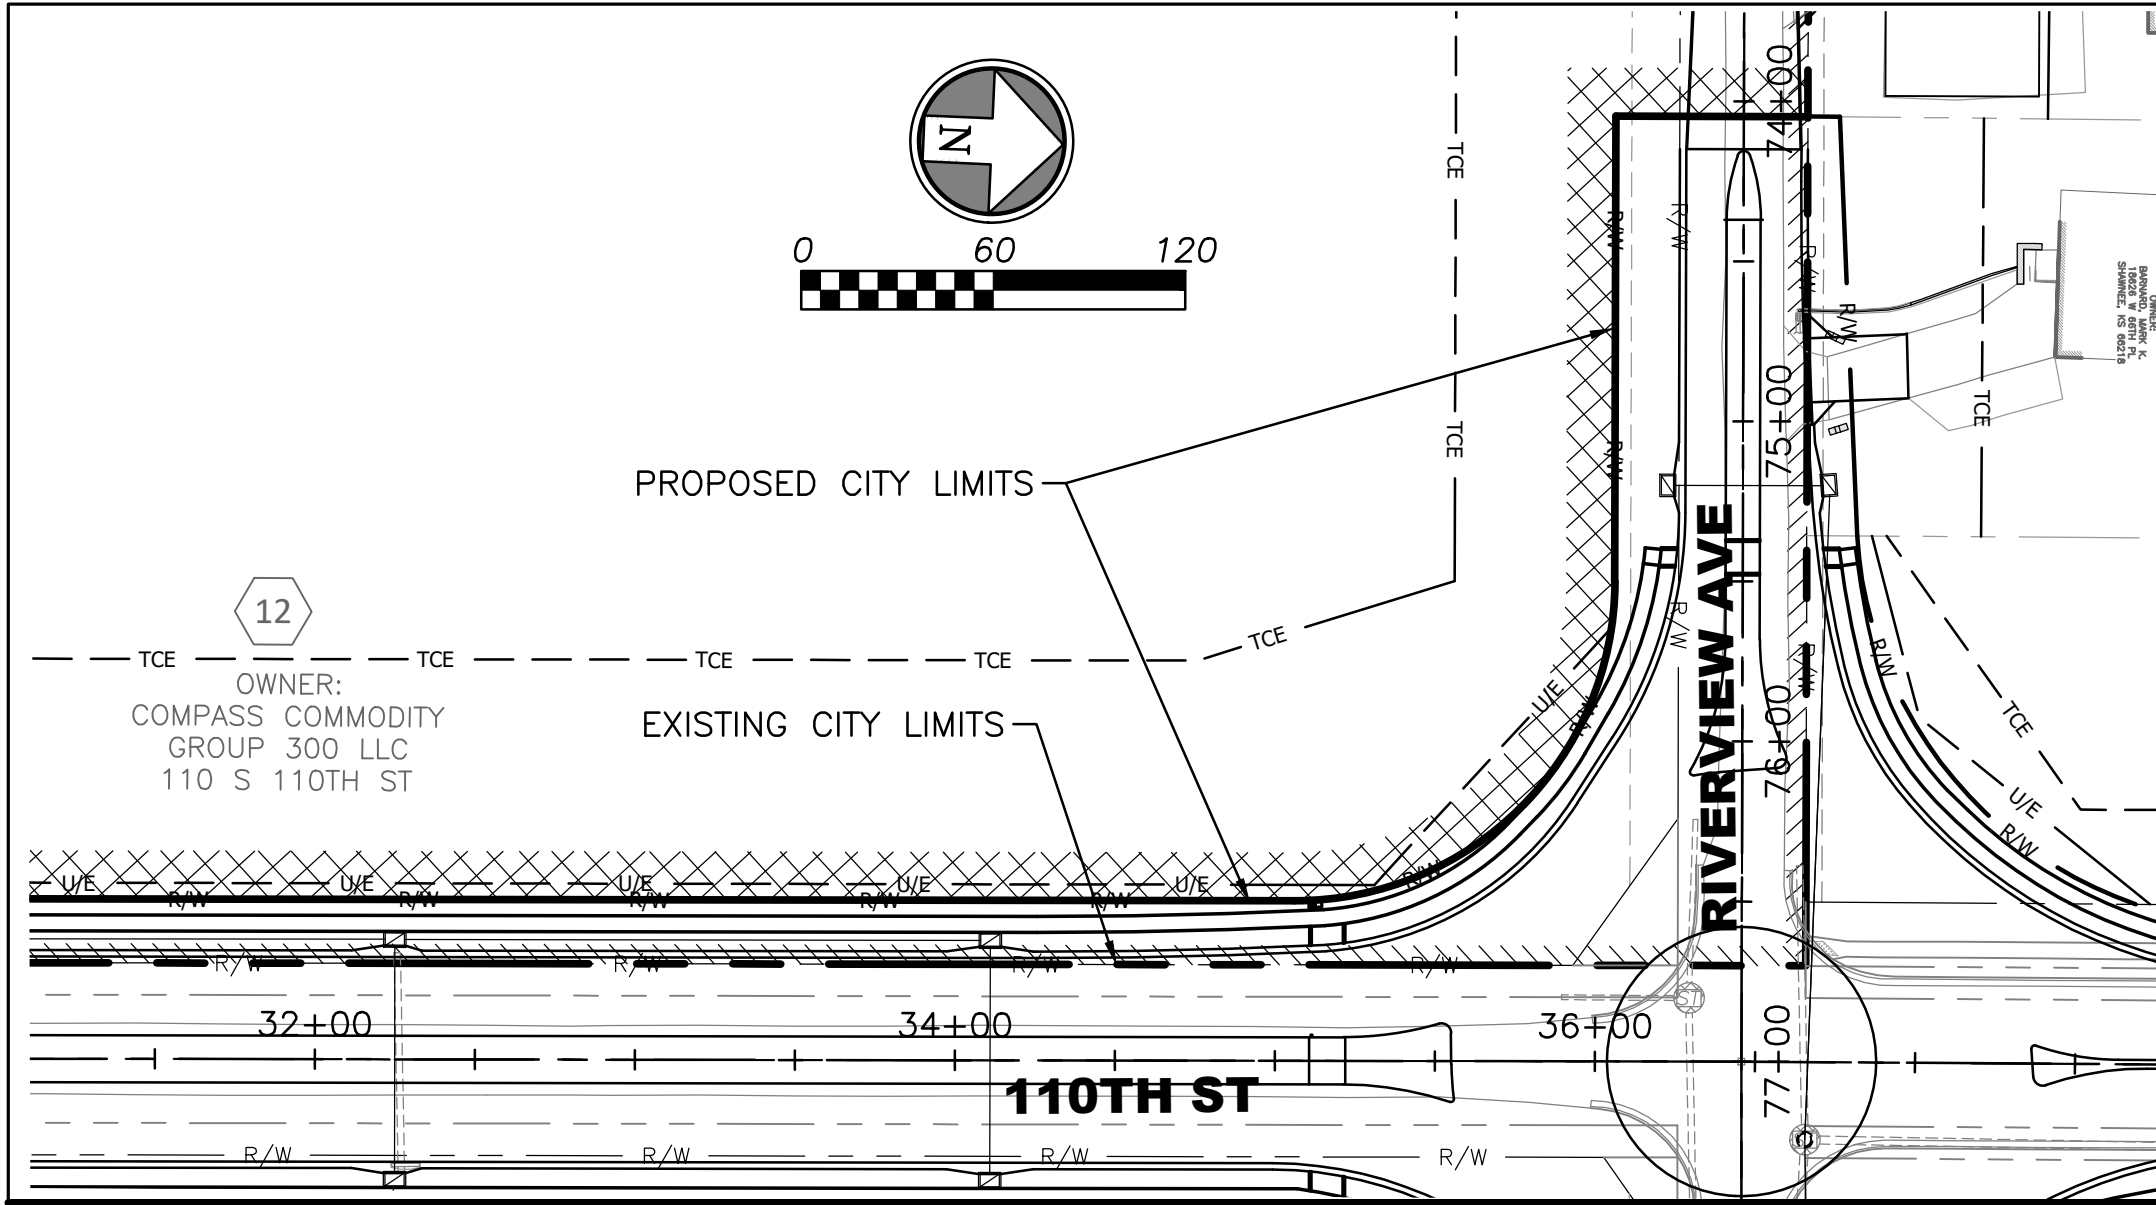

Rev.	Date	Description	By	App.

BHC RHODES
 CMT Engineering • Surveying • Utilities
 7101 College Blvd., Suite 400
 Overland Park, Kansas 66210
 P: (913) 663-1900 F: (913) 663-1633
BHC Rhodes is a subsidiary of Bengtson, Peterson & Company, P.A.

Prepared For:

**110TH ST & RIVERVIEW AVE
 EDWARDSVILLE - BONNER SPRINGS
 WYANDOTTE COUNTY, KANSAS
 CITY LIMITS
 EXHIBIT**

Design: CTD Drawn: CTD
 Checked: DKS
 Issue Date: 06/24/2020
 Project Number: 027060

1 of 1
1